


SALO MANUFACTURING, INC. 52 12TH STREET SE MENAHGA, MN 56464 PHONE: 218-564-7256 www.salomfg.com

## Shower

## MODEL S160-38

1-piece

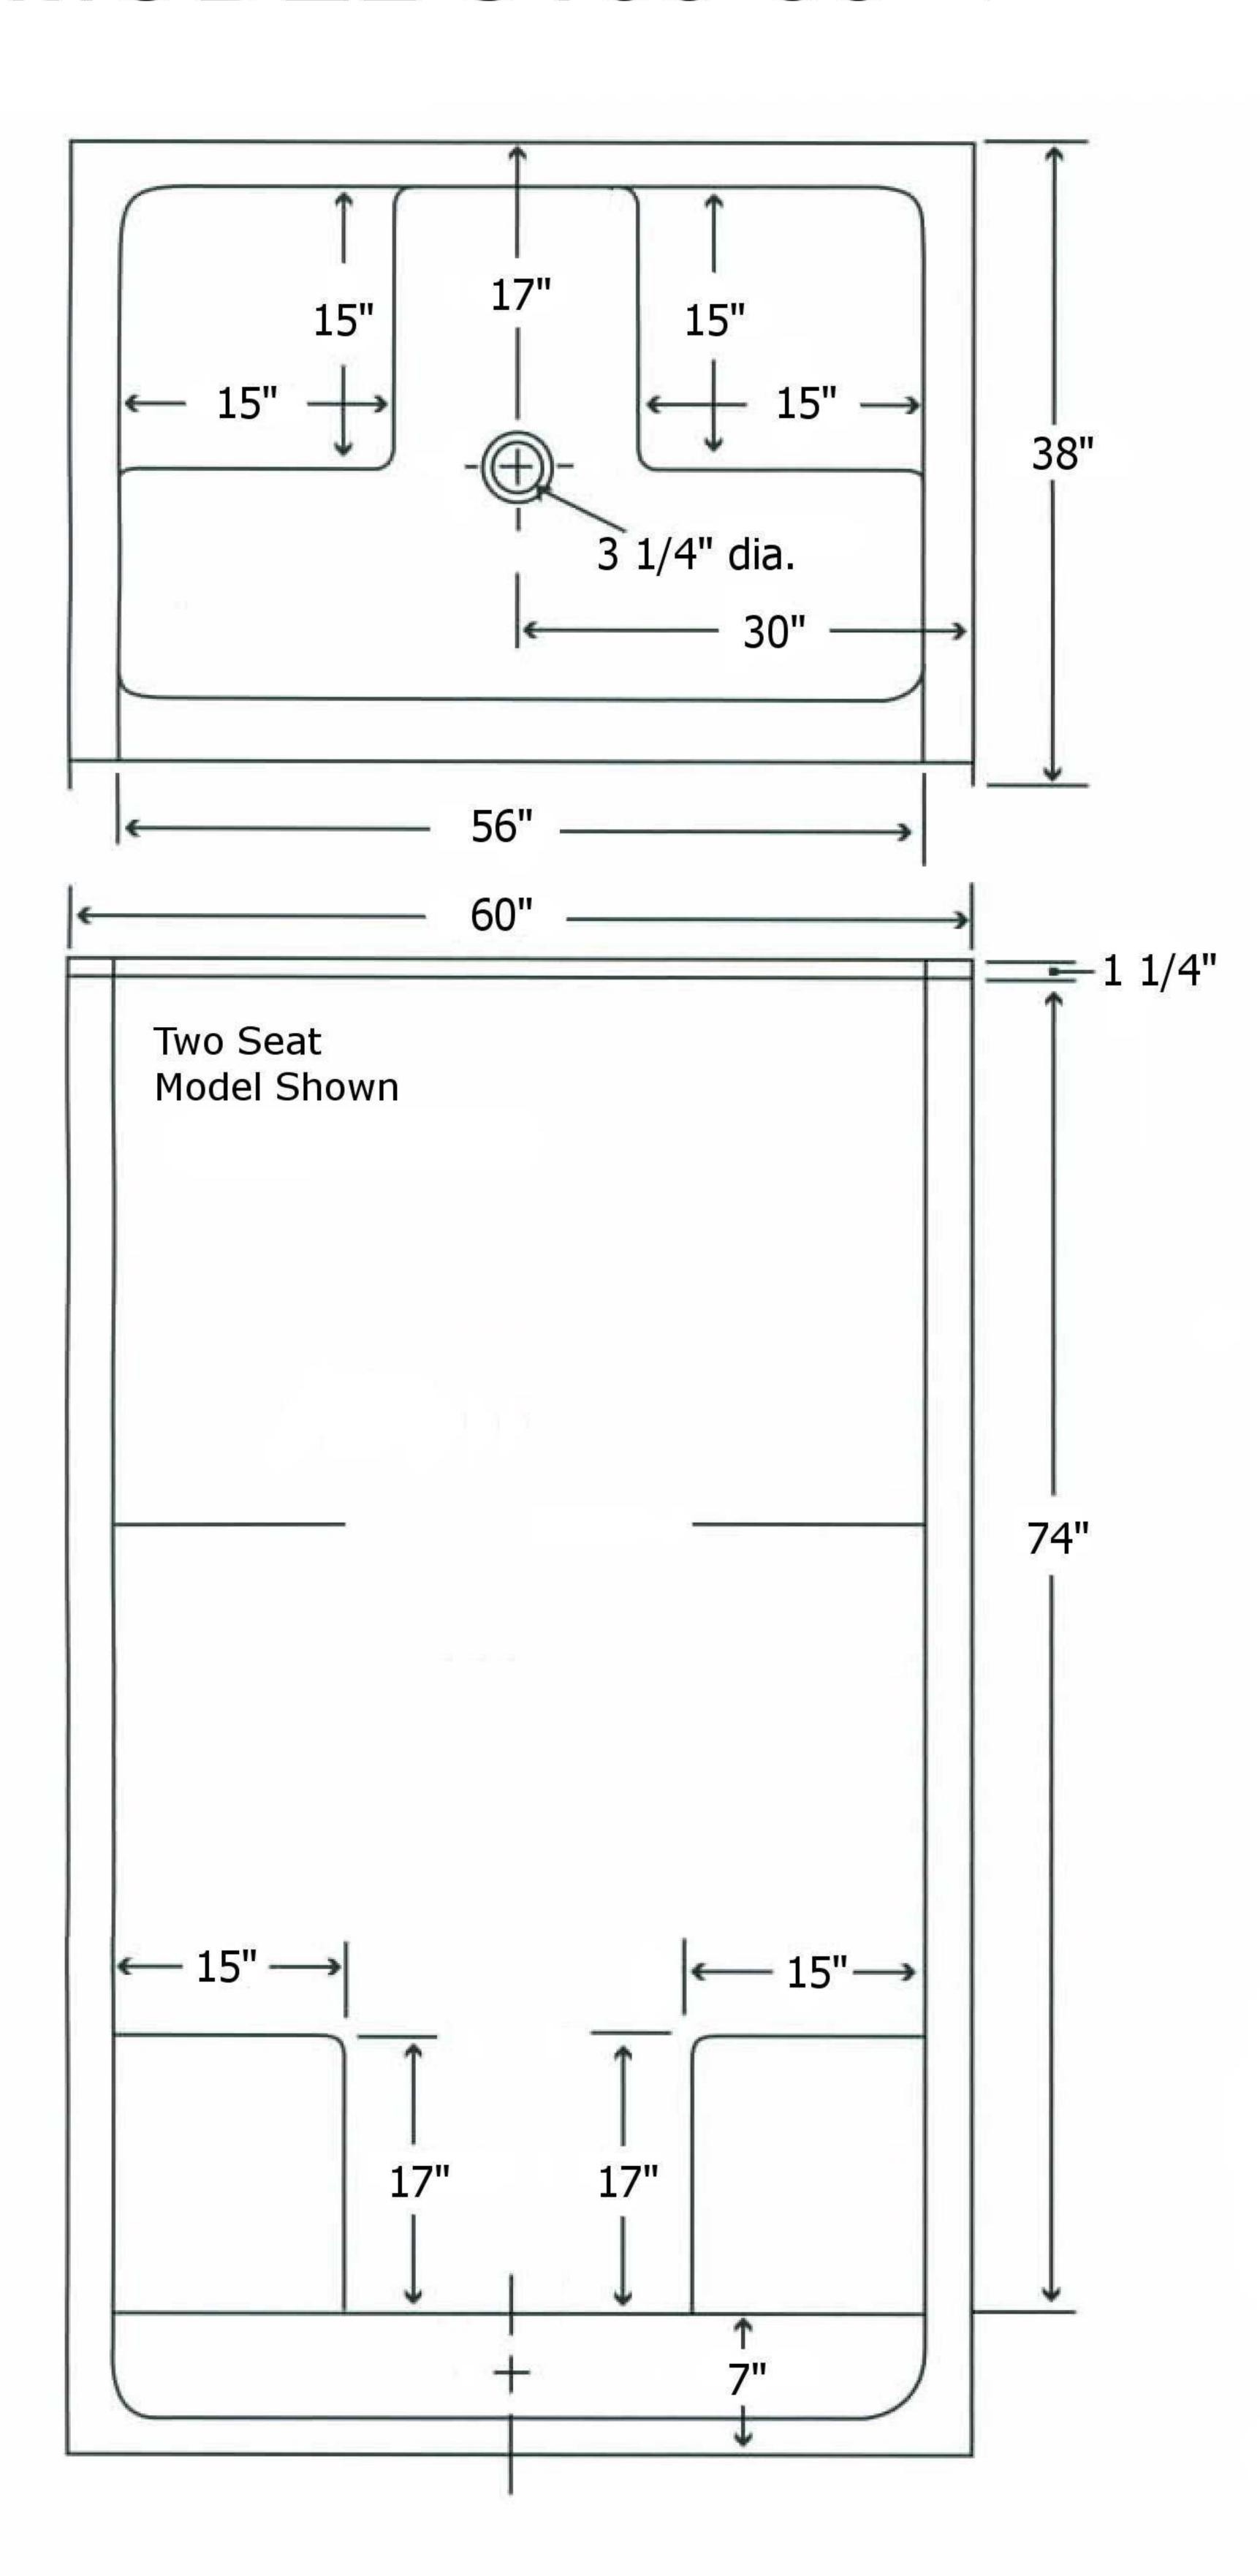

Width: 60" Depth: 38"

Height: 82 1/4"

Units available in:
No Seat Model
Two Seat Model

Ceiling dome is optional.

Floor to Floor: 2 3/4"

All dimensions may vary.

Salo products are independently certified to meet ANSI Z 124 and HUD Bulletin 73A requirements.

