

## MODEL T160-30H

Width: 60"  
 Depth: 31 1/4"  
 Height: 76 3/4"


Handicap Accessible

Units available in:  
 Left-Hand Plumbing  
 Right-Hand Plumbing

Floor to Floor: 4 5/8"

All dimensions may vary.

Salo products are independently certified to meet ANSI Z 124 and HUD Bulletin 73A requirements.

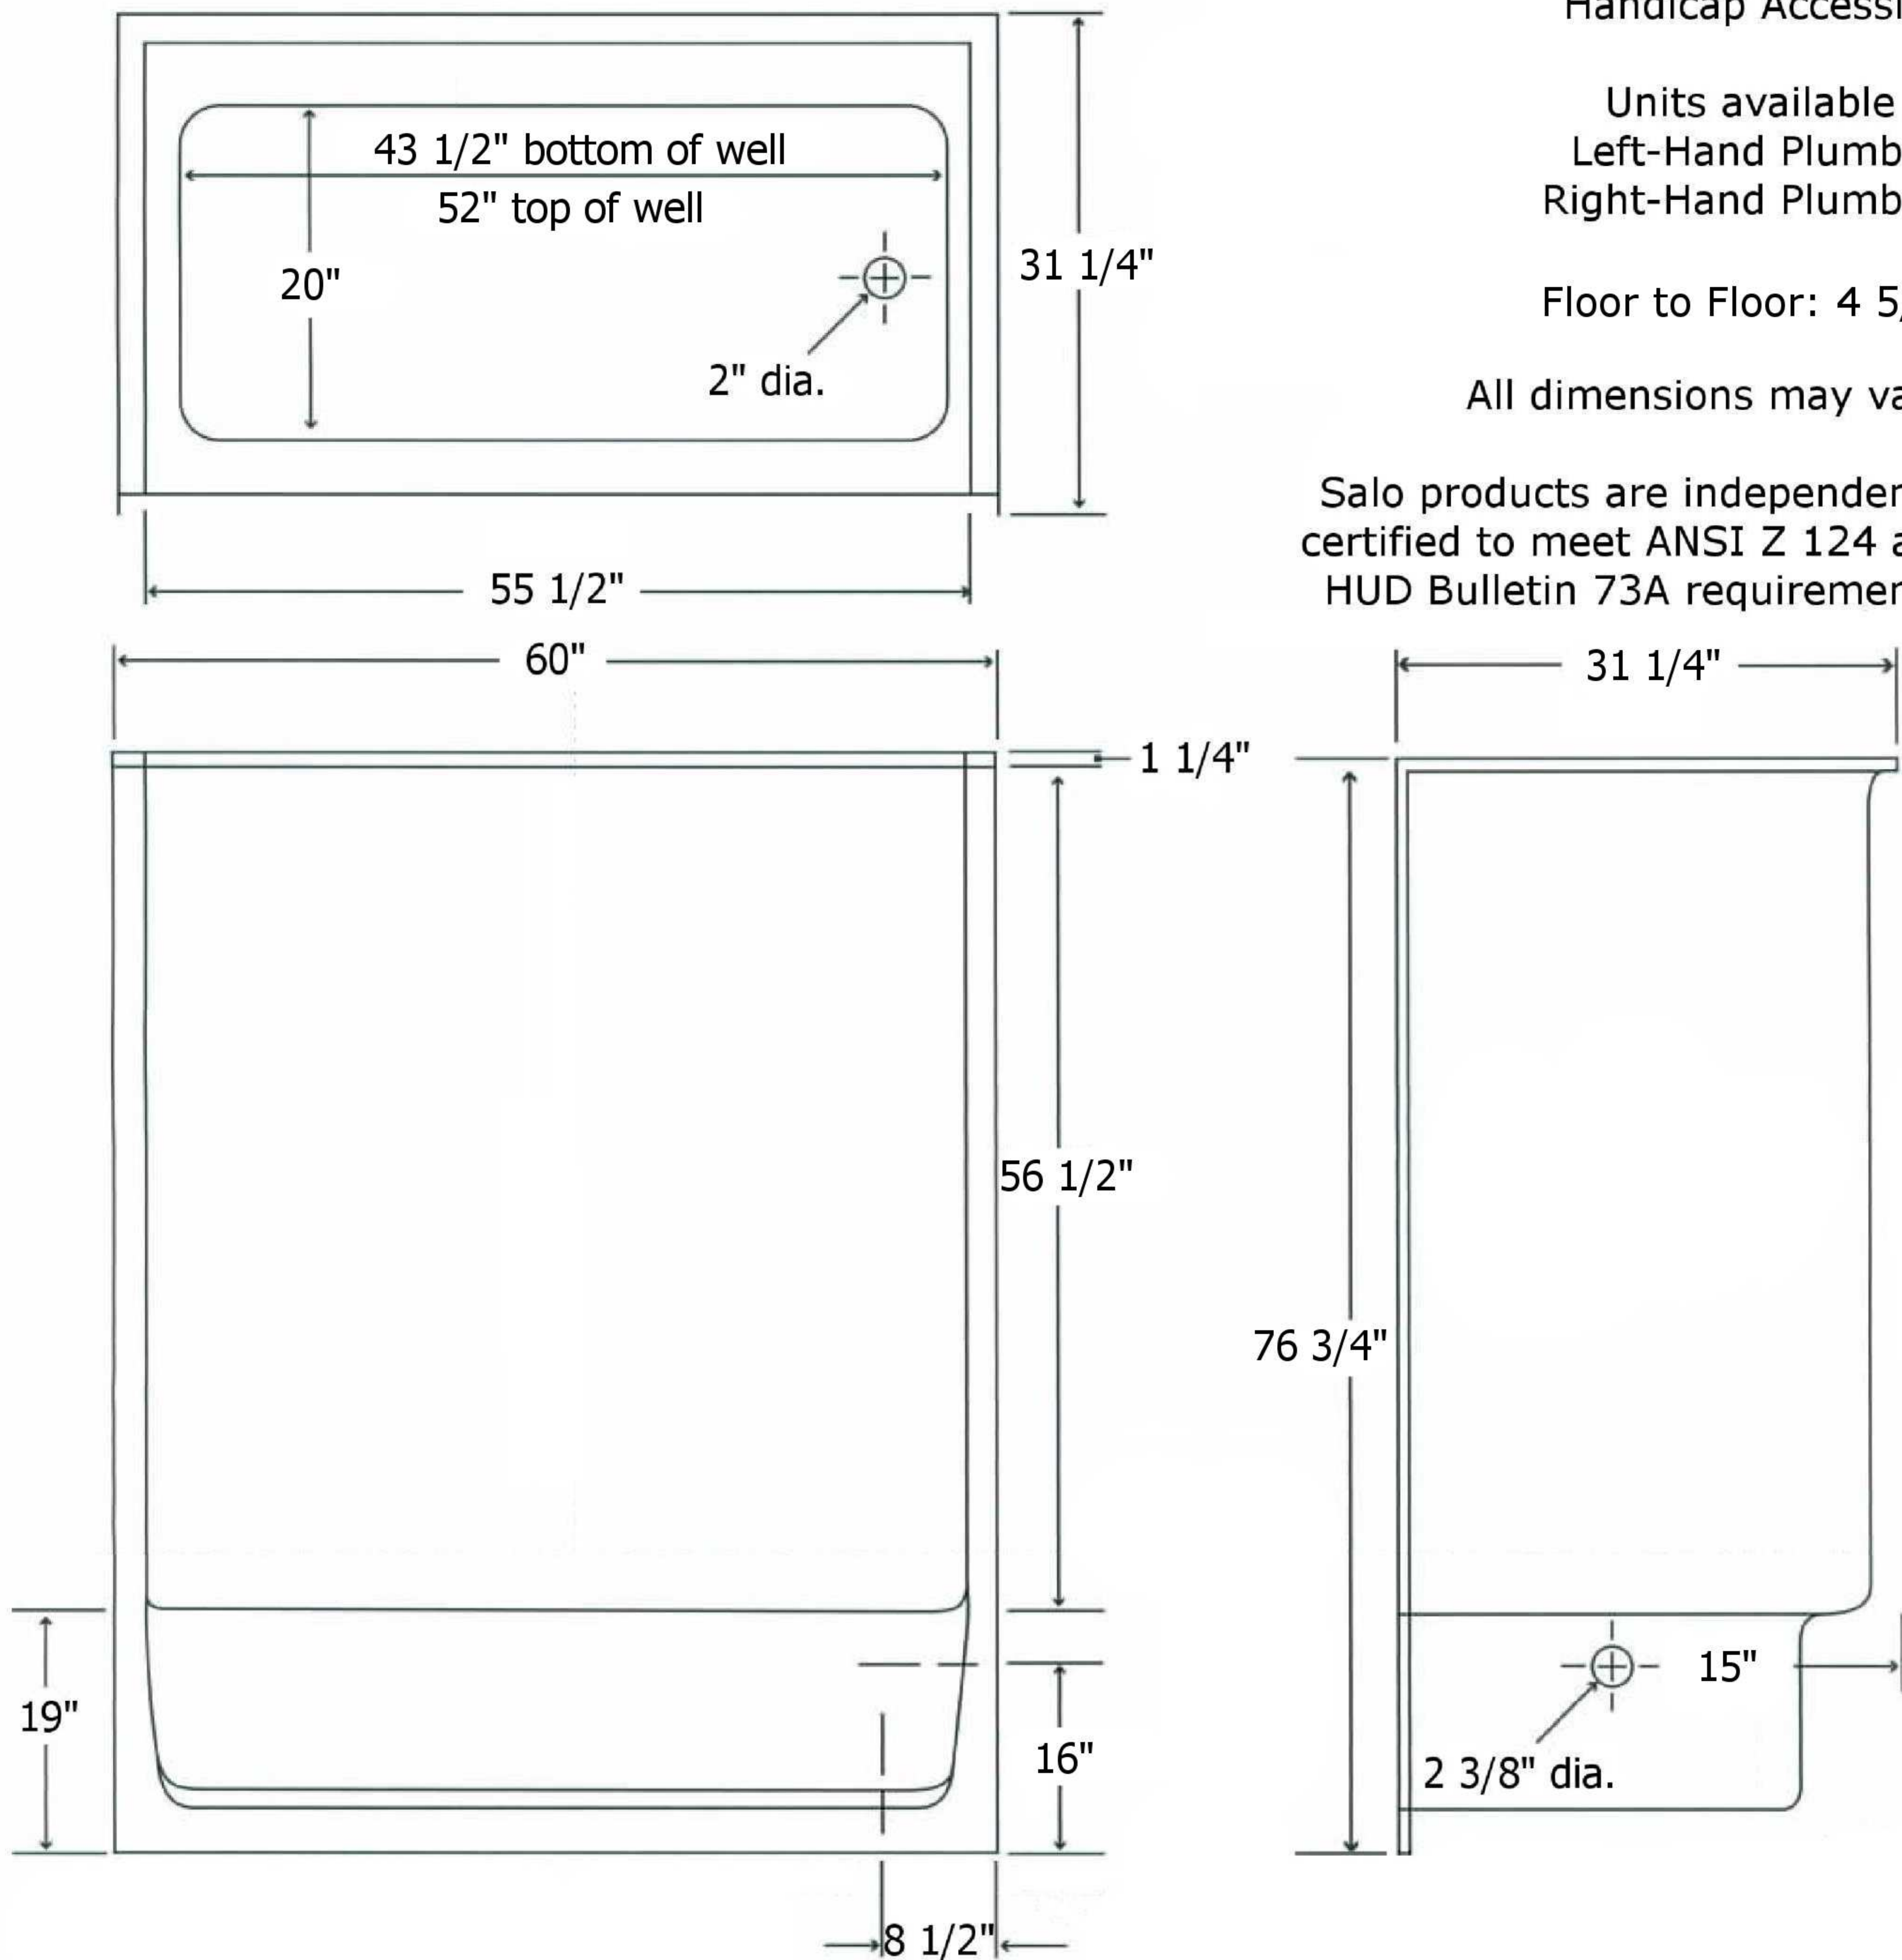

- OPTION 1 Unit reinforced for future seat and grab bar installation
- OPTION 2 Factory-installed grab bars (1-12", 3-24")
- OPTION 3 Factory-installed grab bars and folding seat
- OPTION 4A Option 3 plus factory-installed hand-held shower with 24" slide bar, vacuum breaker with 60" hose, pressure balancing mixing valve
- OPTION 4B Option 4A plus factory-installed stainless steel curtain rod