


SPECIFICATION:

JOSAM 24700 SERIES COATED CAST IRON PARAPET TYPE ROOF DRAIN, REMOVABLE SLOPING BRONZE GRATE, FLASHING CLAMP, SHALLOW SUMP WITH FLASHING FLANGE AND SIDE OUTLET THREADED CONNECTION.

ROOF DRAIN
PARAPET TYPE, SLOPING GRATE

SERIES **24700**

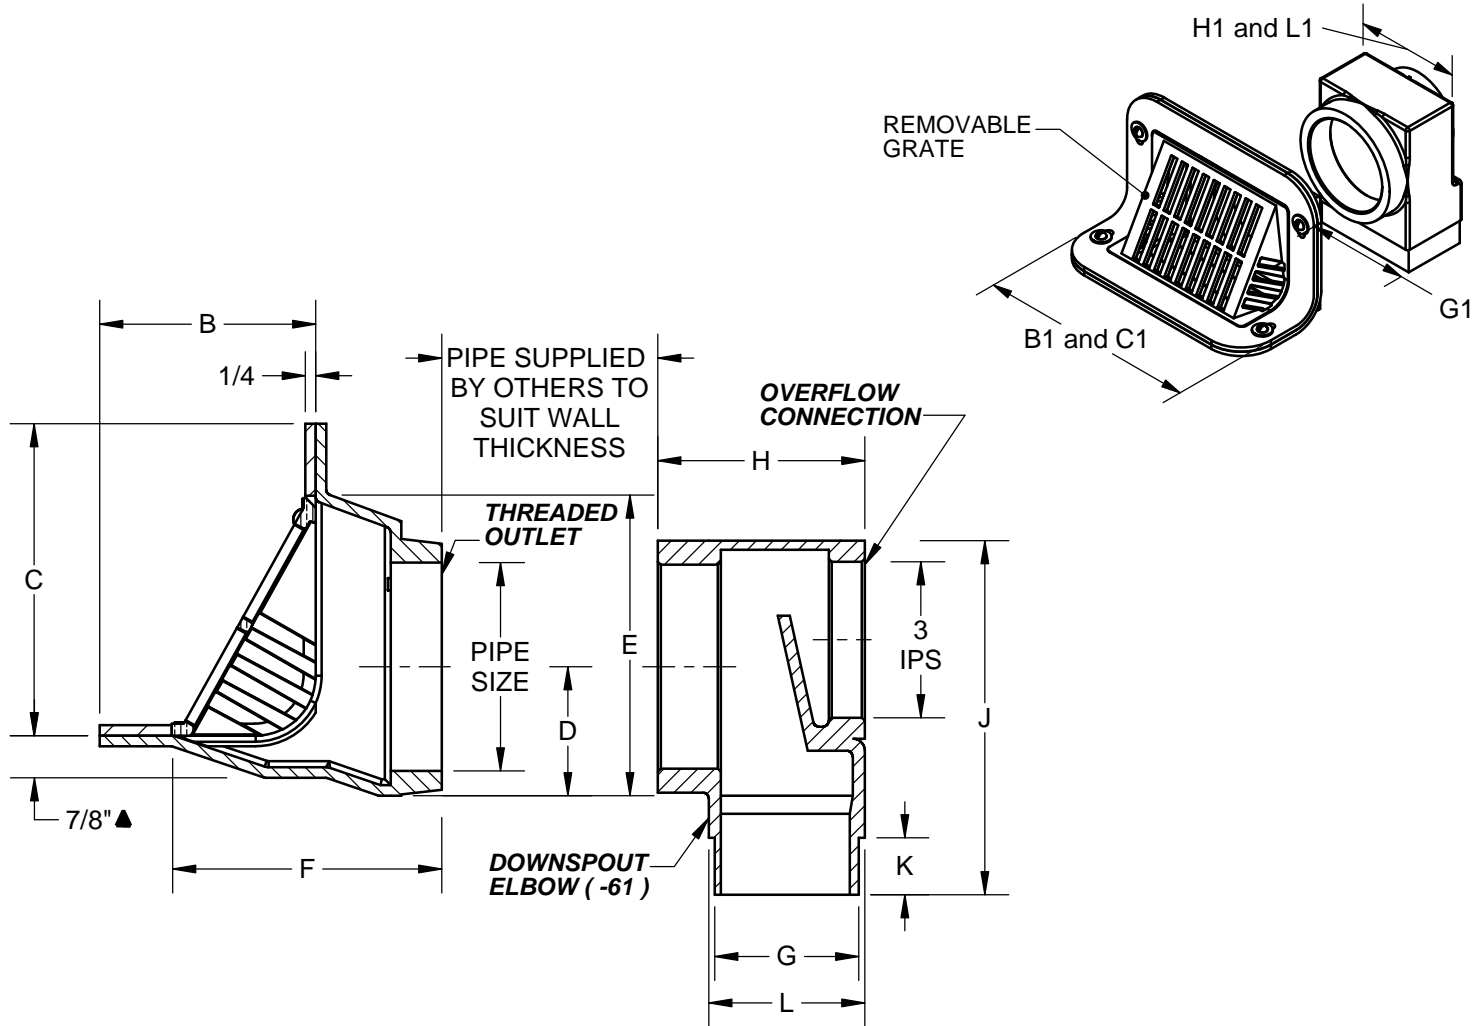

▲ DIM. 1-1/2 ON 5" & 6" SIZES

PIPE SIZE	B x B1	C x C1	D	E	F	G x G1	H x H1	J	K	L x L1	GRATE FREE AREA
2"	4-1/2 x 11	6-1/2 x 11	1-1/2	6-3/8	5-5/8	3 x 5-1/8	4-1/8 x 5-1/4	7-3/8	1-1/4	3-1/4 x 5-1/4	19.5 SQ. IN.
3"	4-1/2 x 11	6-1/2 x 11	2-1/8	6-3/8	5-5/8	3 x 5-1/8	4-1/8 x 5-1/4	7-3/8	1-1/4	3-1/4 x 5-1/4	19.5 SQ. IN.
4"	4-1/2 x 11	6-1/2 x 11	2-5/8	6-3/8	5-5/8	3 x 5-1/8	4-1/8 x 5-1/4	7-3/8	1-1/4	3-1/4 x 5-1/4	19.5 SQ. IN.
5"	5-1/2 x 13	7-1/2 x 13	3-1/2	8-1/8	6-5/8	4 x 6-1/8	5 x 7-1/2	10-3/4	1-3/4	4-1/4 x 7-1/2	34.3 SQ. IN.
6"	5-1/2 x 13	7-1/2 x 13	3-1/2	8-1/8	6-5/8	4 x 6-1/8	5 x 7-1/2	10-3/4	1-3/4	4-1/4 x 7-1/2	34.3 SQ. IN.

2"	PIPE SIZE							-22	CAST IRON GRATE
3"	PIPE SIZE							-24	ROUGH NIKALOY GRATE
4"	PIPE SIZE							-45	BODY WITH 45° THREADED OUTLET
5"	PIPE SIZE							-50	SATIN FINISH NIKALOY GRATE
6"	PIPE SIZE							-51	SATIN FINISH BRONZE GRATE
								-61	DOWNSPOUT ELBOW (CAST IRON)
-20	GALVANIZED CAST IRON PARTS							-61-20	DOWNSPOUT ELBOW (GALVANIZED)

DATE OF LAST CHANGE: 04/15/15
DIMENSIONS ARE SUBJECT TO MANUFACTURERS TOLERANCES AND CHANGE WITHOUT NOTICE. WE CAN ASSUME NO RESPONSIBILITY FOR USE OF SUPERSEDED OR VOID DATA.

JOSAM COMPANY
MICHIGAN CITY, INDIANA

NOTES